


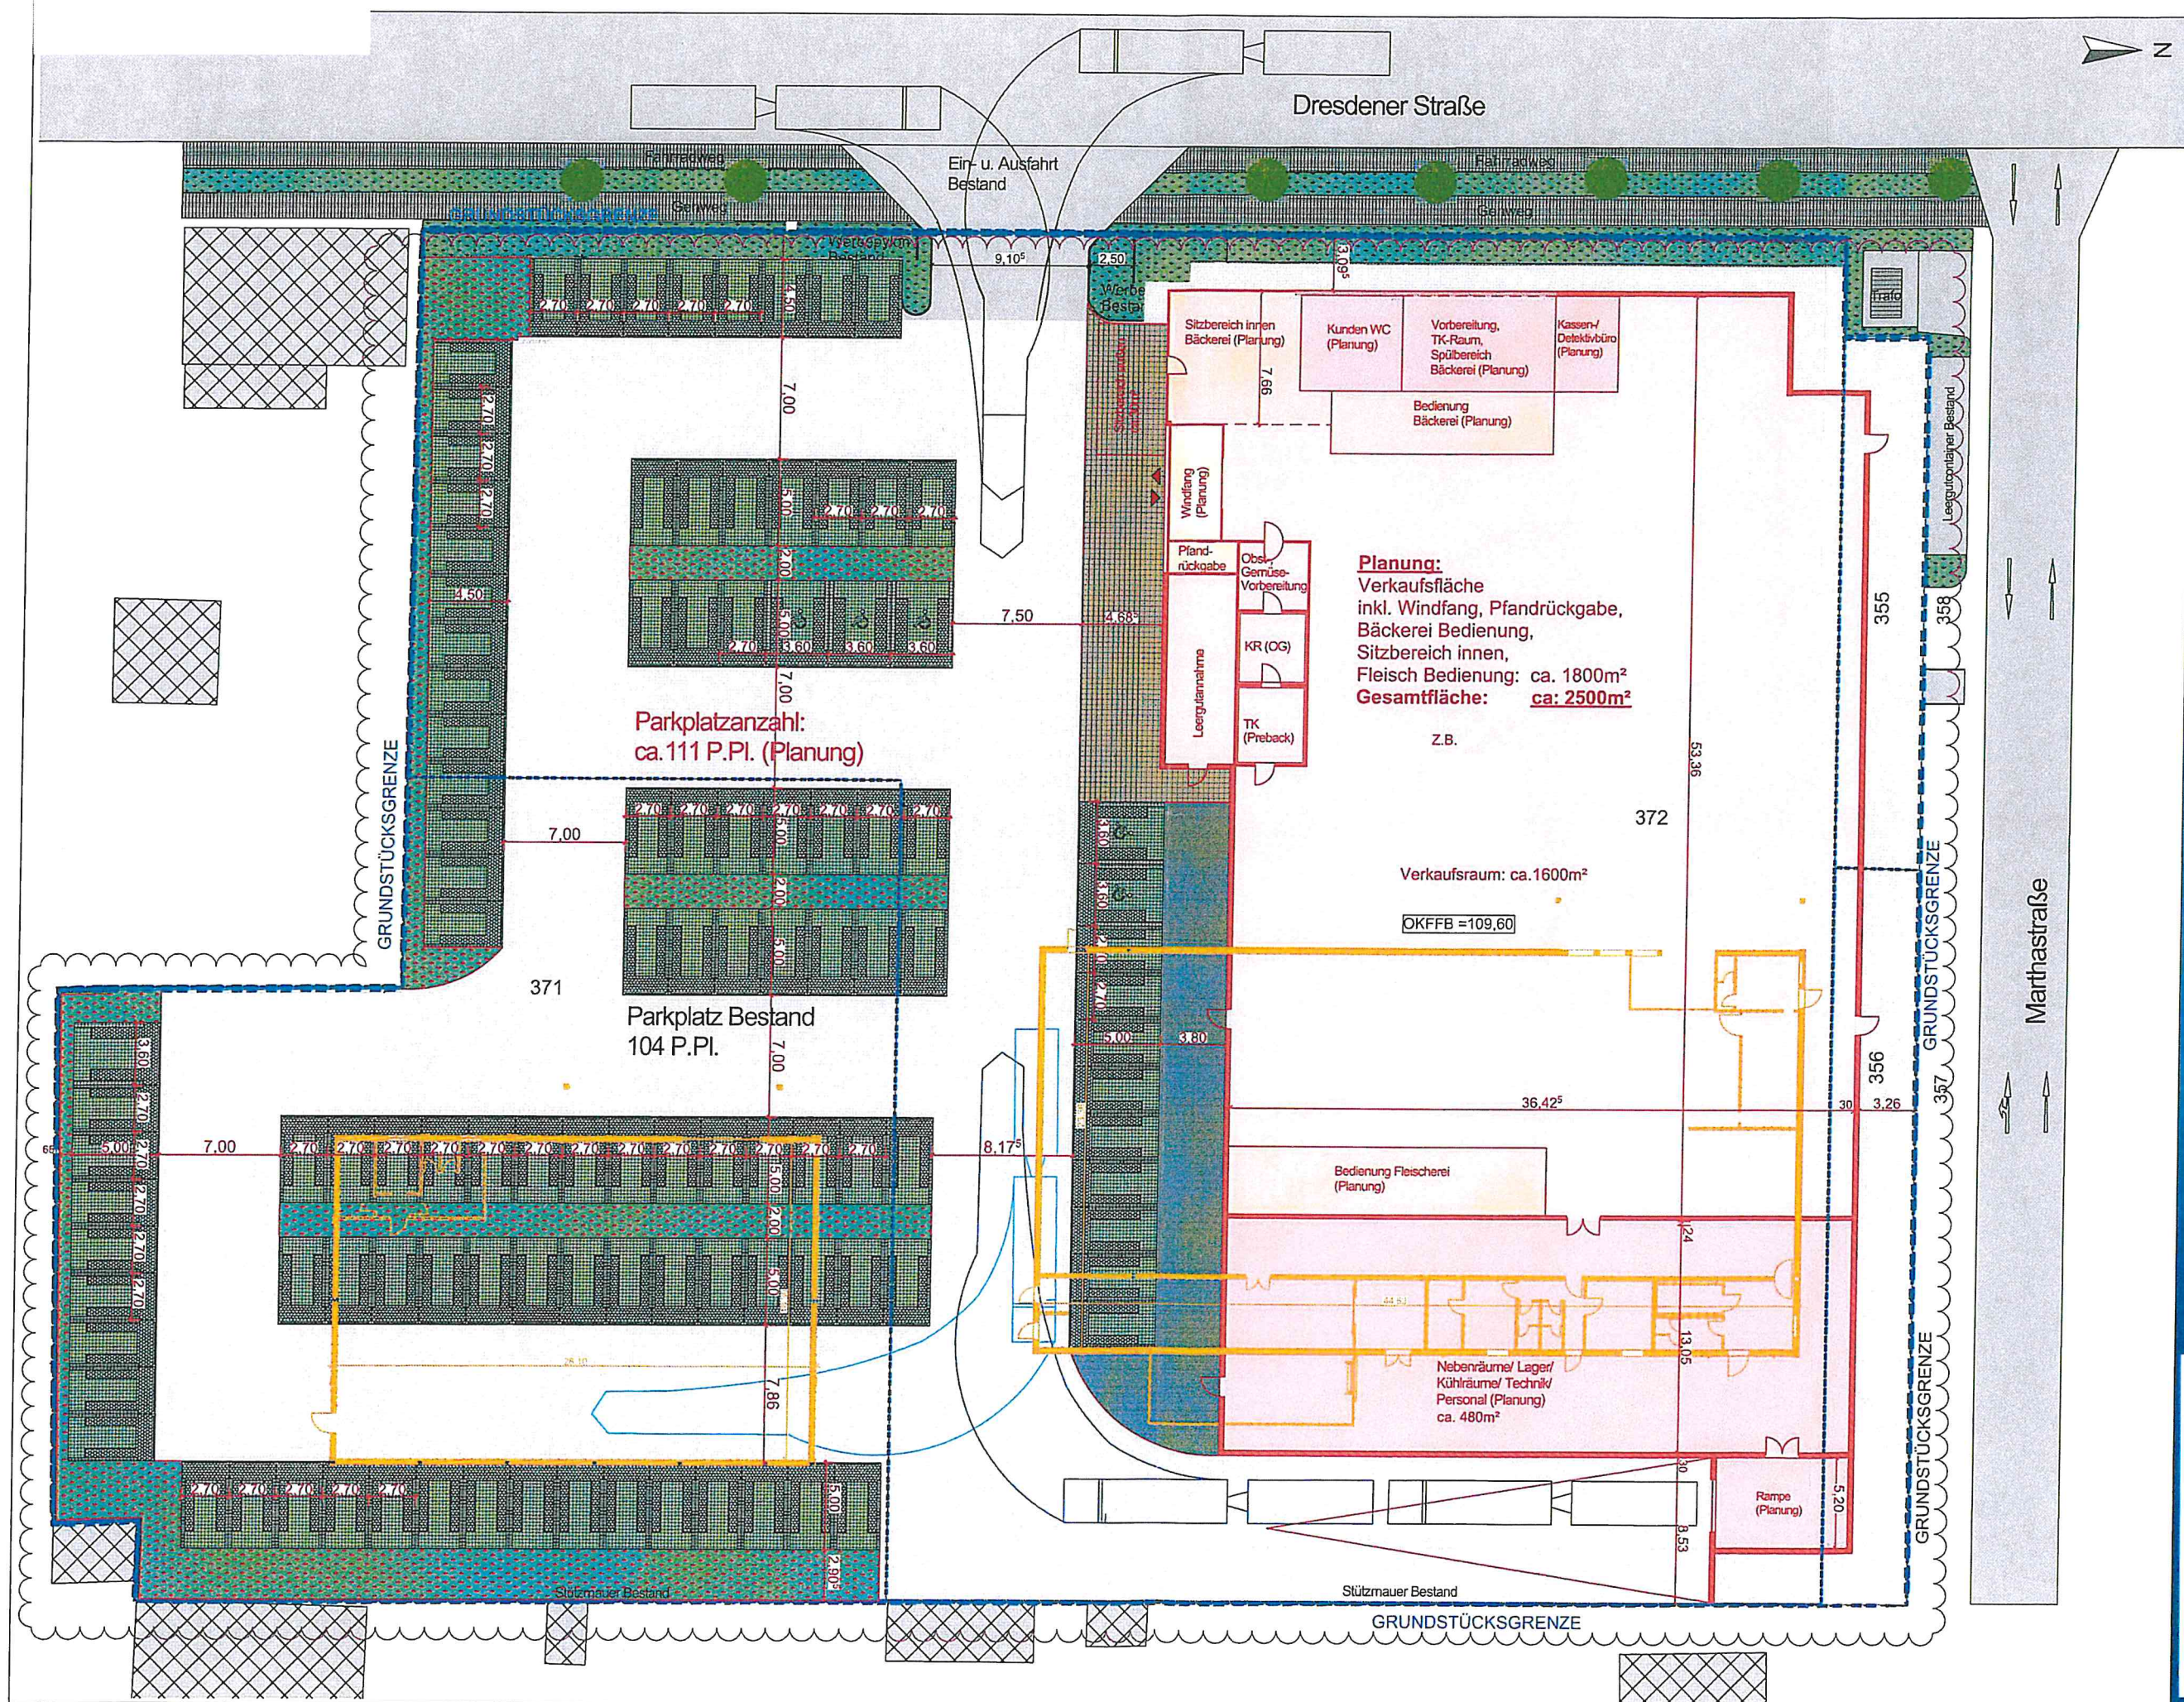

Nr. Änderungen	Datum/Kurz	Nr. Änderungen	Datum/Kurz
1. Vorgabelegung der Verkaufsfachre	29.03.22 Pro		
2. ...	X		
3. ...	X		
4. ...	X		
5. ...	X		
6. ...	X		
7. ...	X		
8. ...	X		
9. ...	X		
10. ...	X		
11. ...	X		

Objekt : Finsterwalde
Dresdener Str. 125,
03238 Finsterwalde
Lageplan V.4, M 1:350

Planungsthema:

Dear better. **DAQUIN.**

2022-03-26
Multi-Client